



BACK ELEVATION

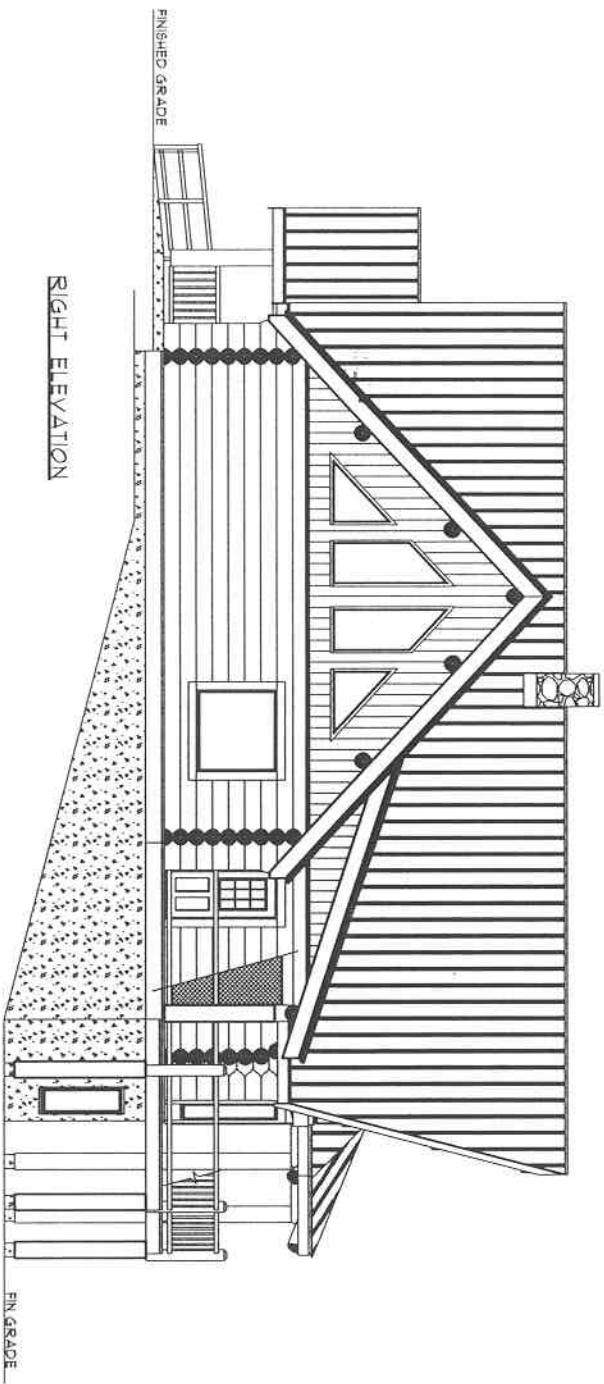




RIGHT ELEVATION

FRONT ELEVATION

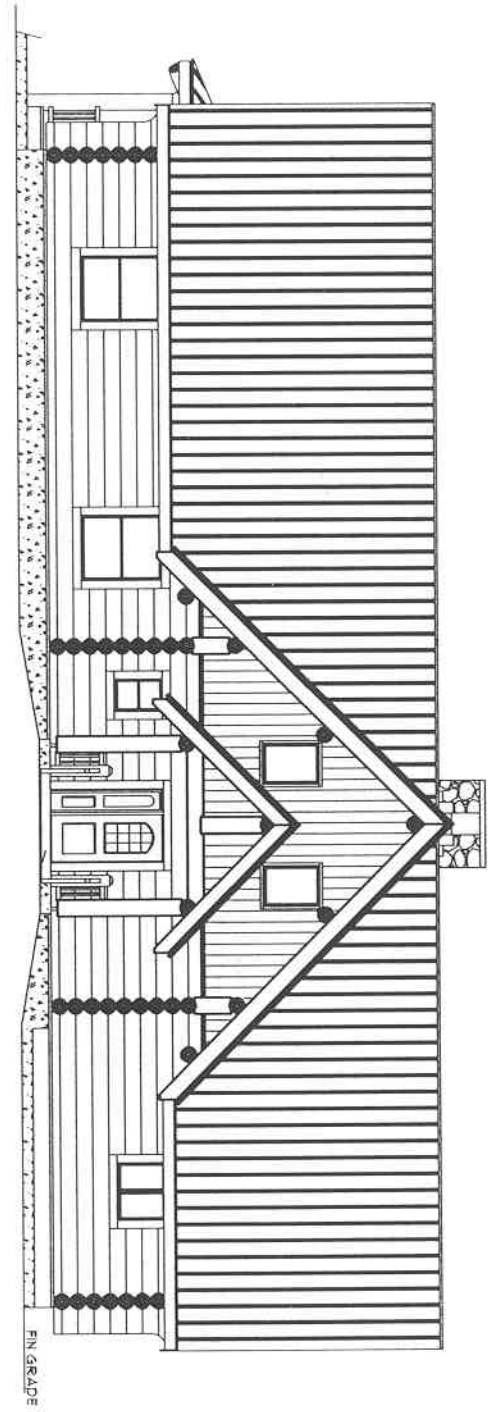


LEFT ELEVATION

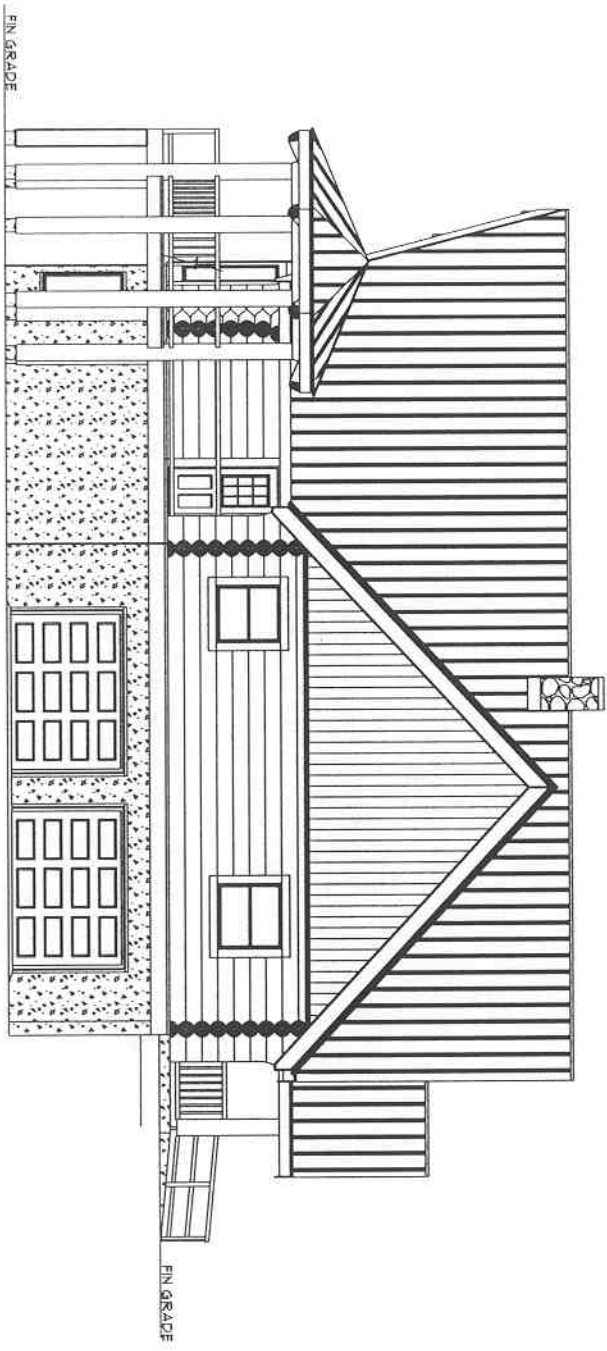

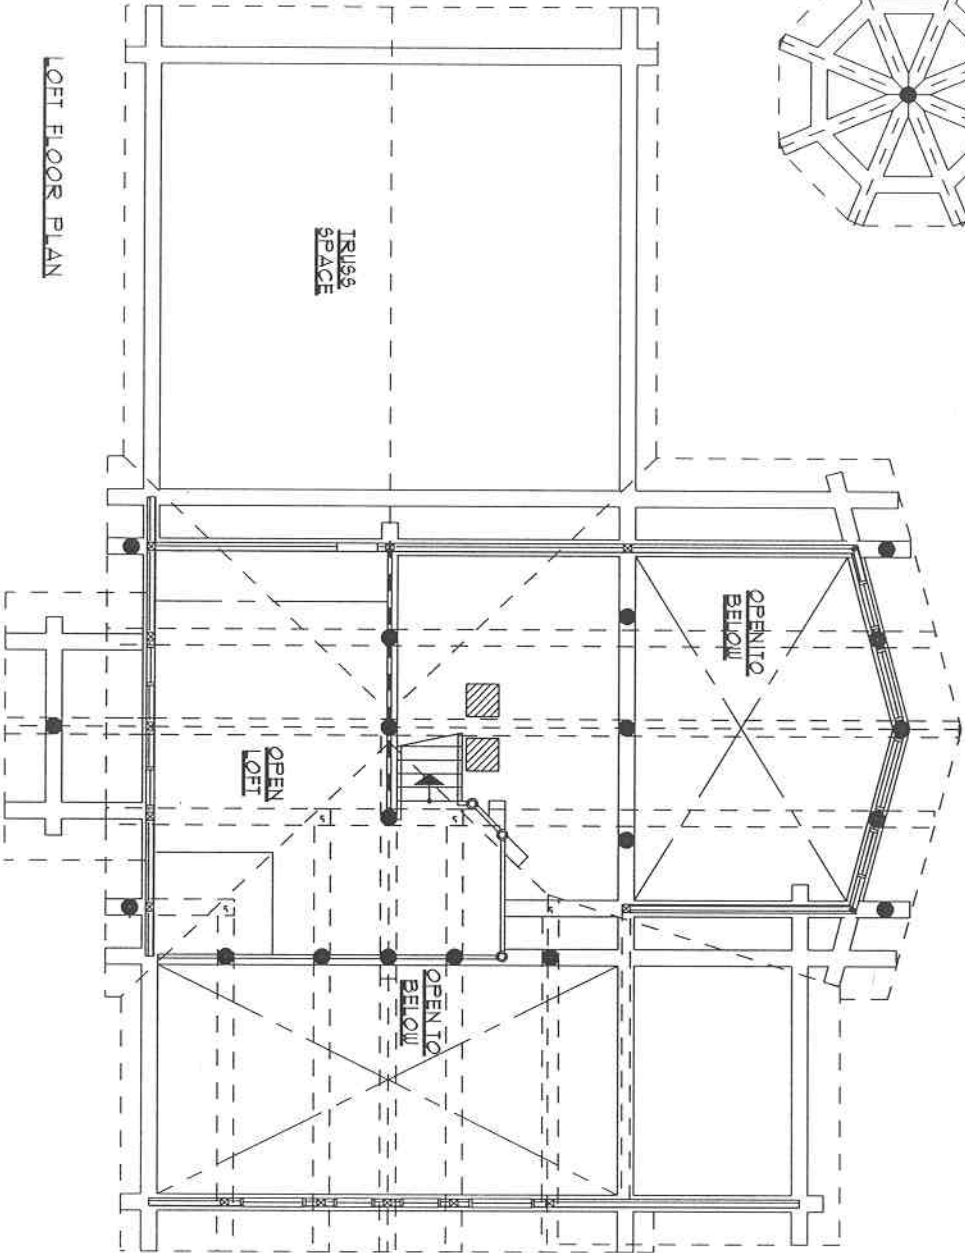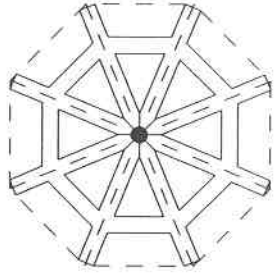

LOFT FLOOR PLAN

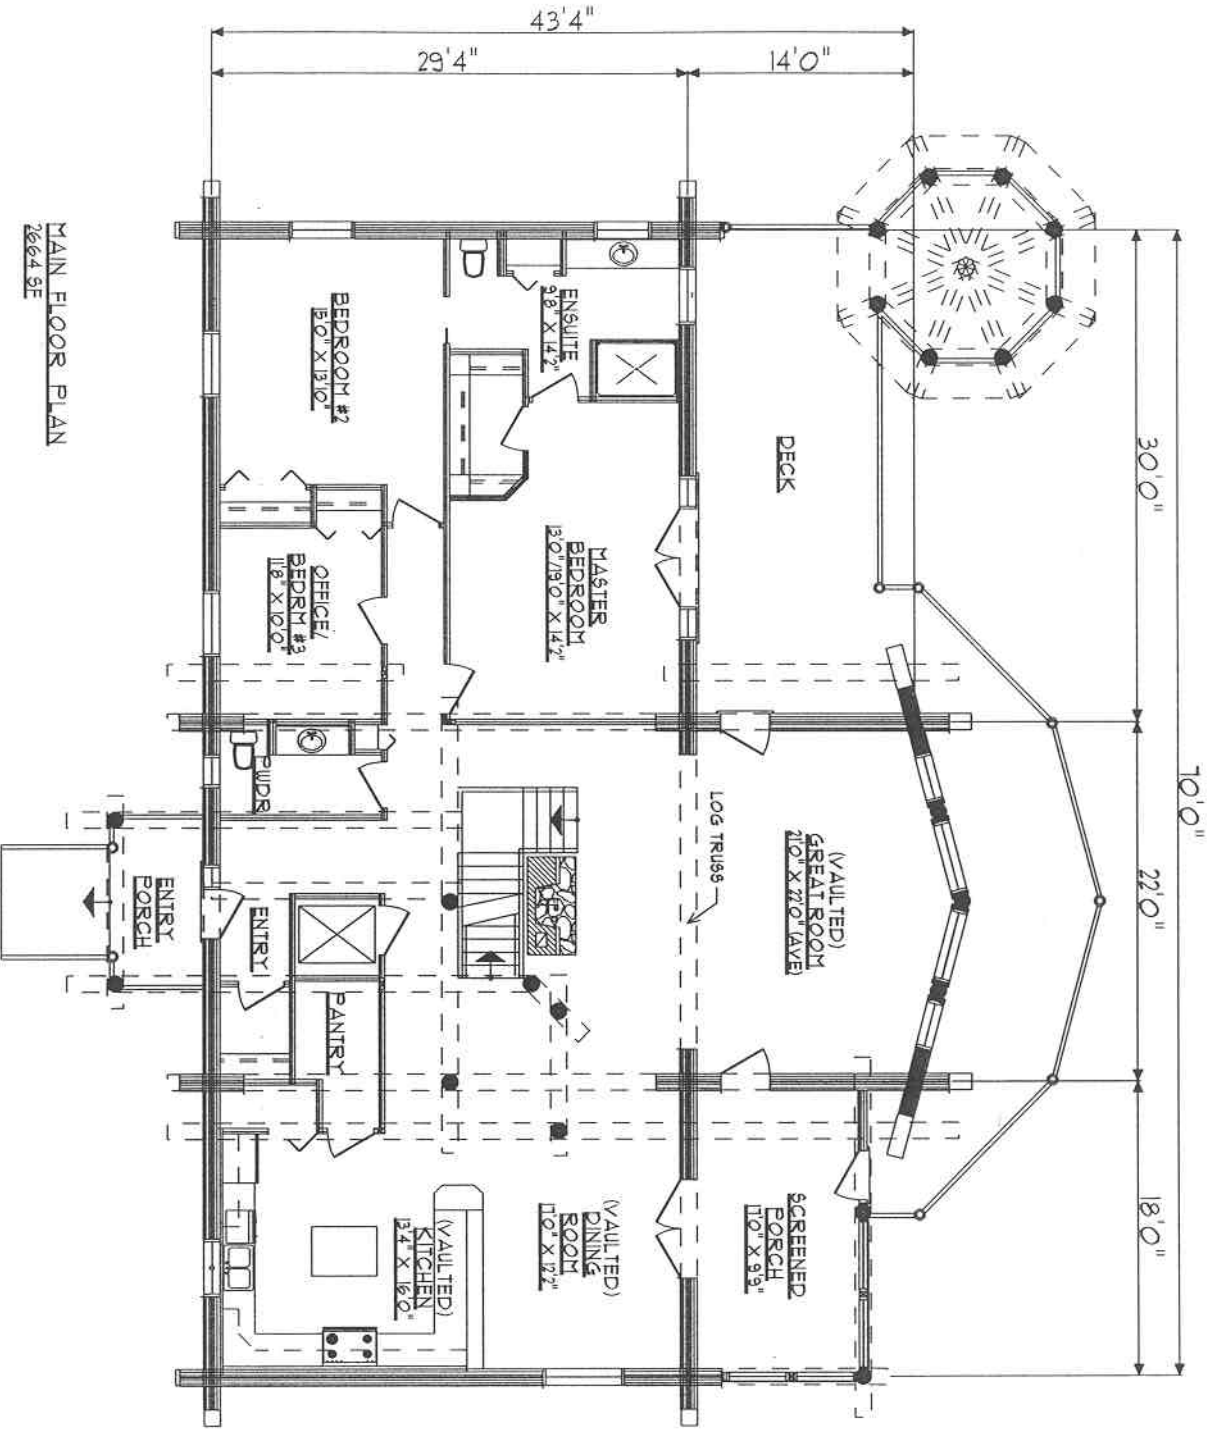

MAIN FLOOR PLAN  
 2664 SE